
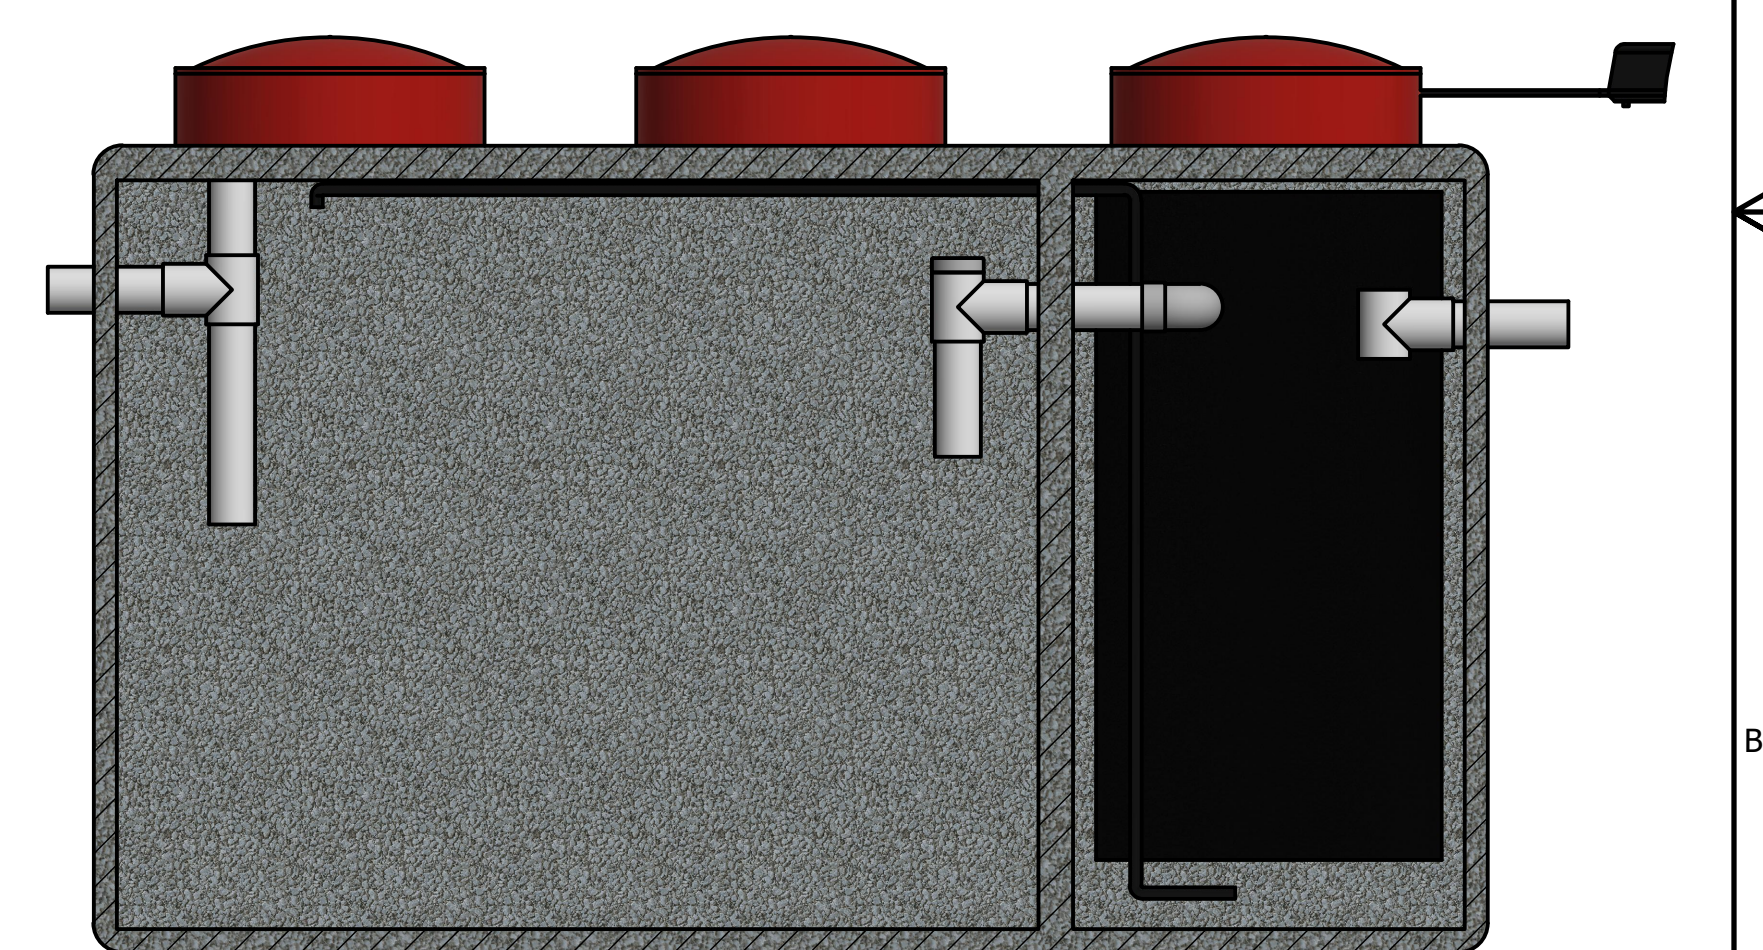
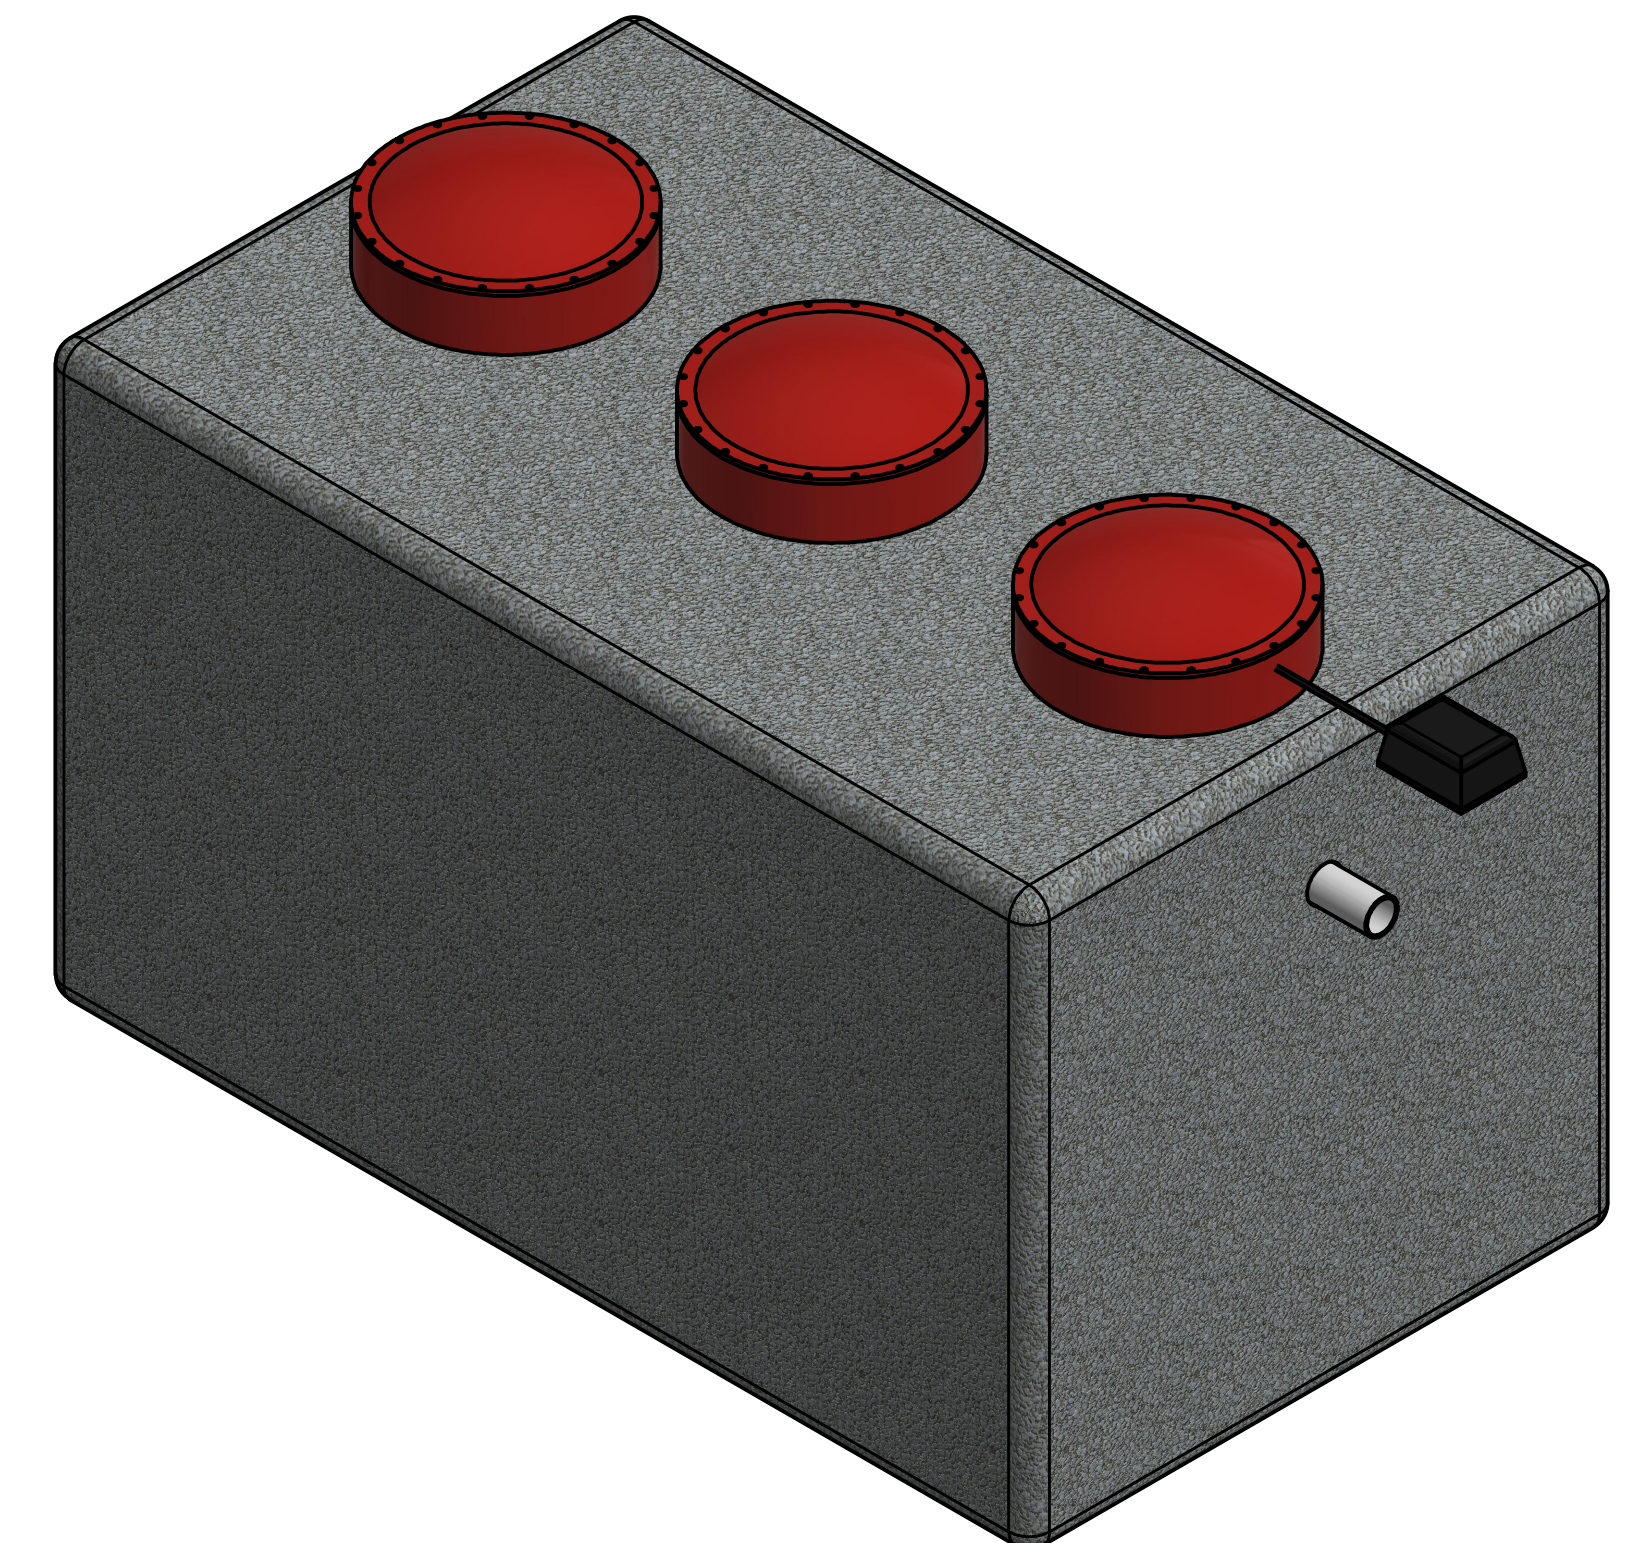
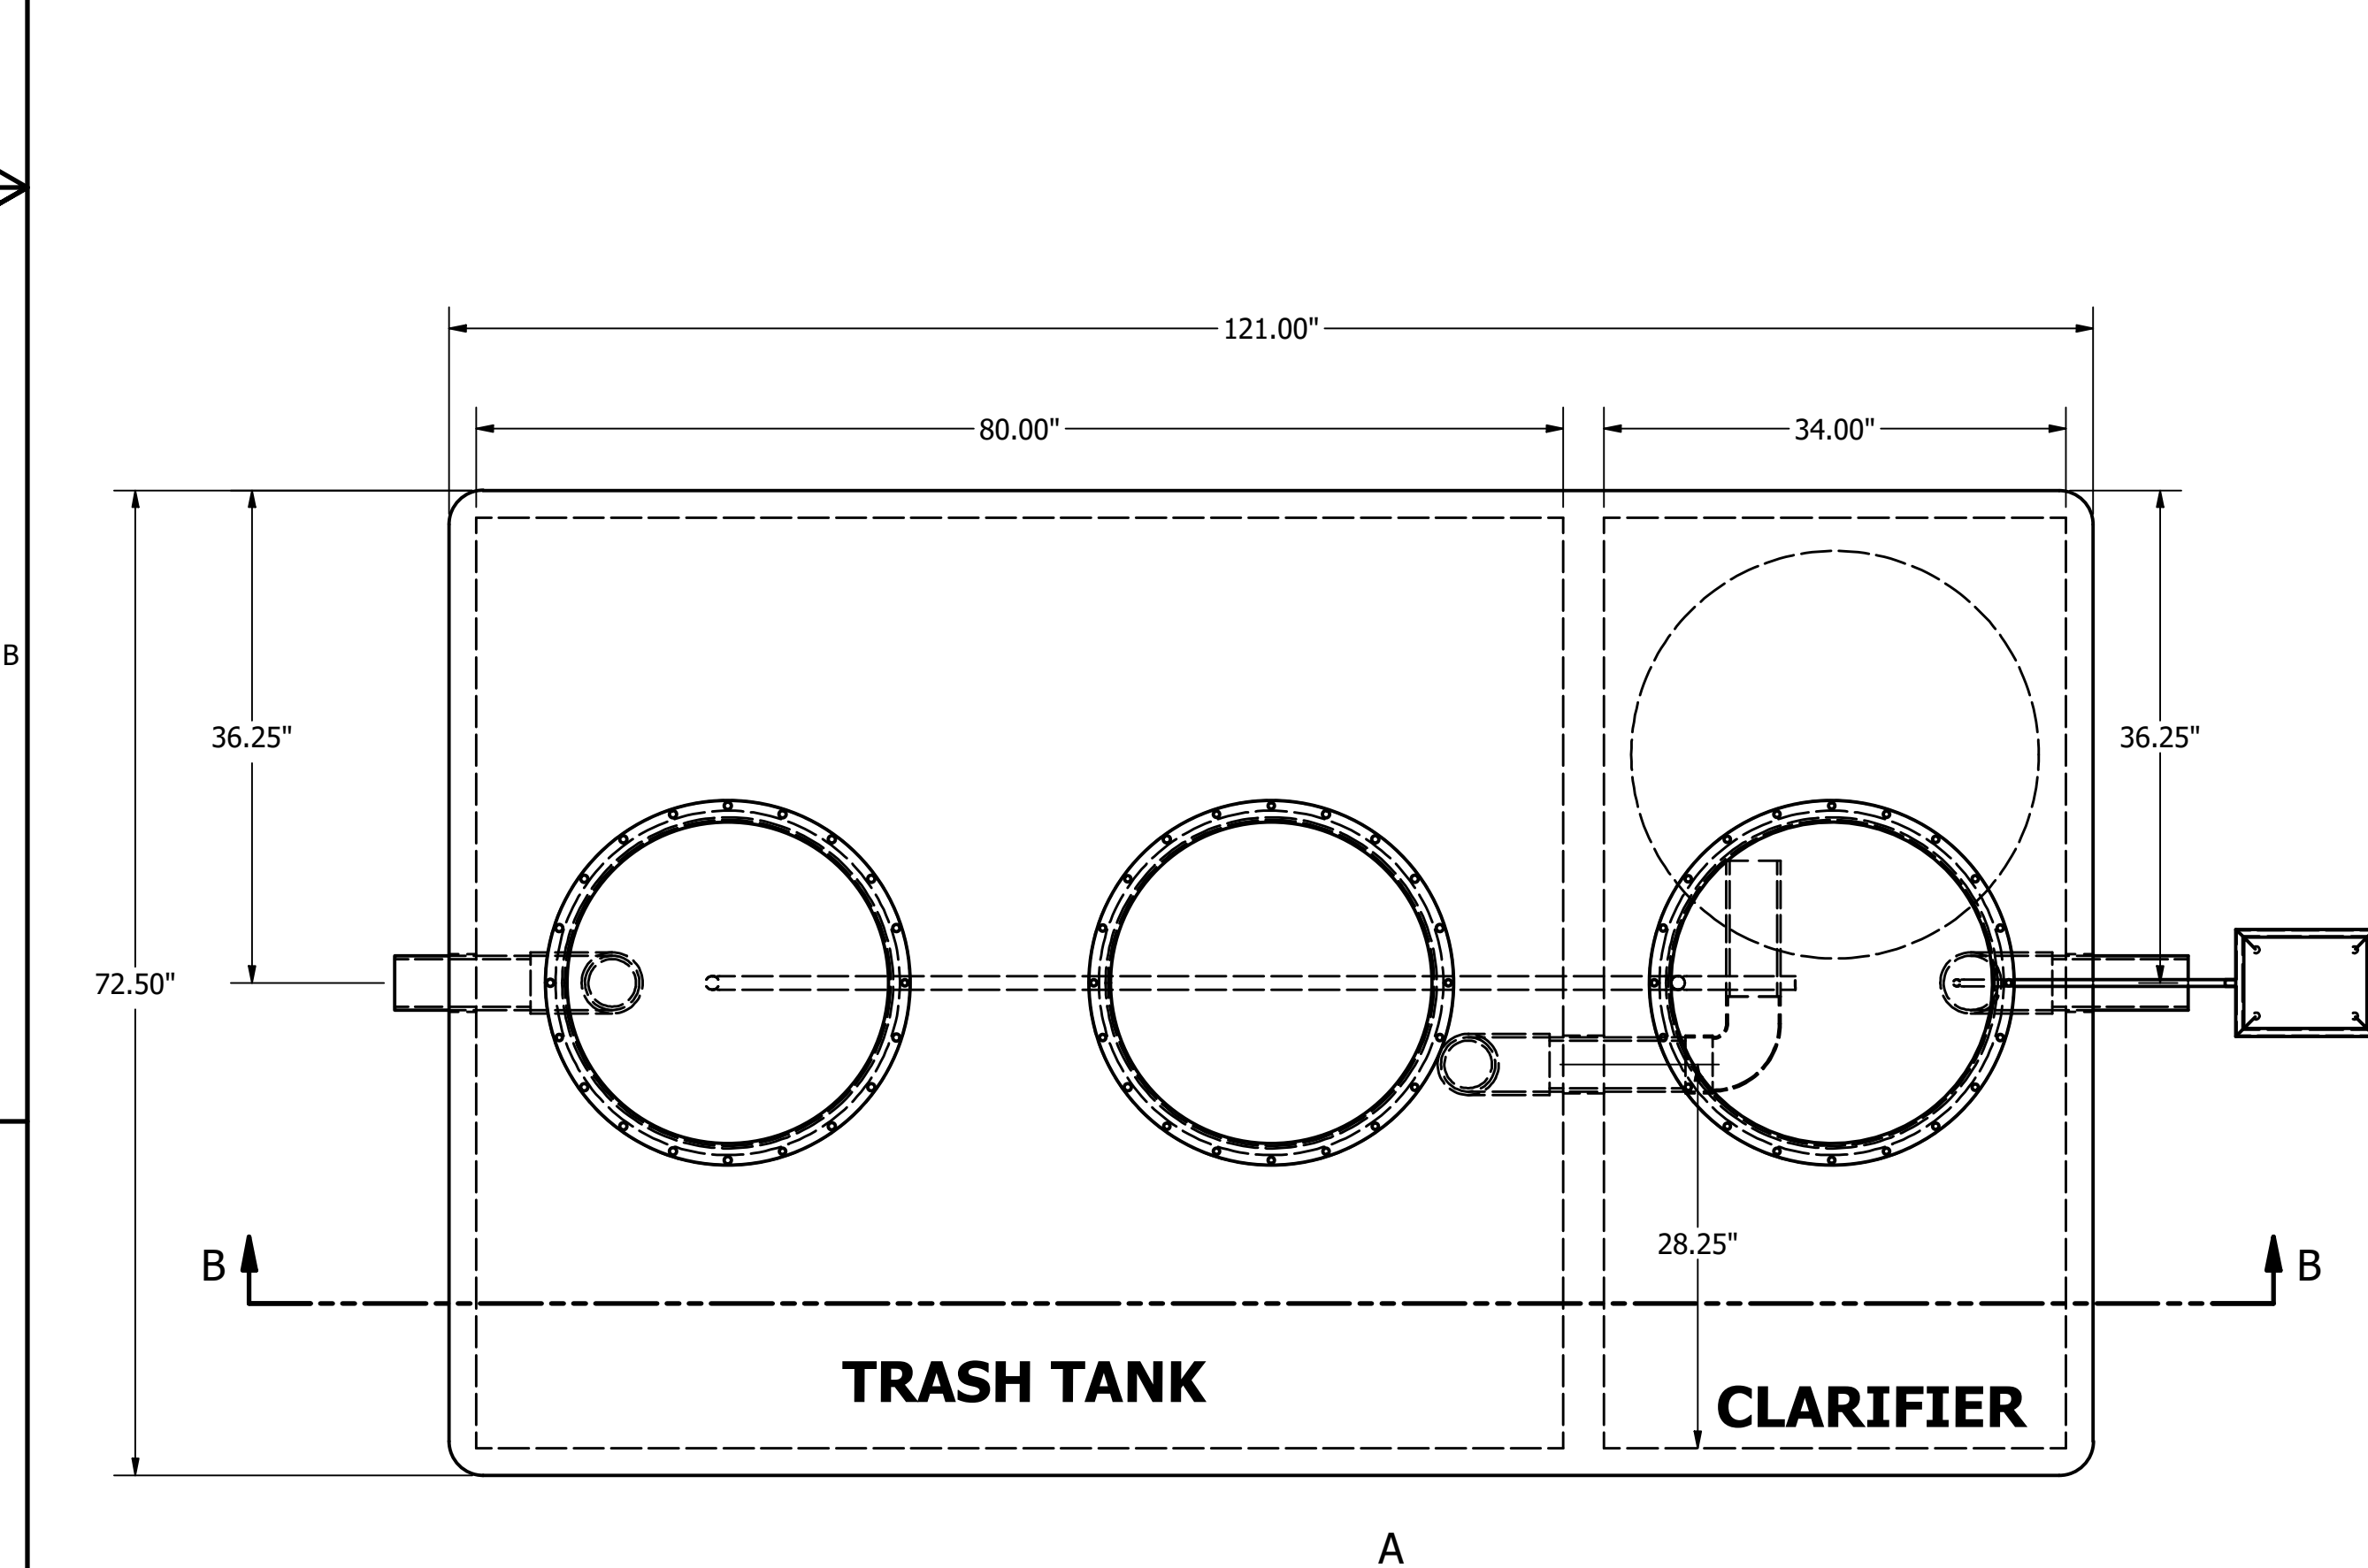


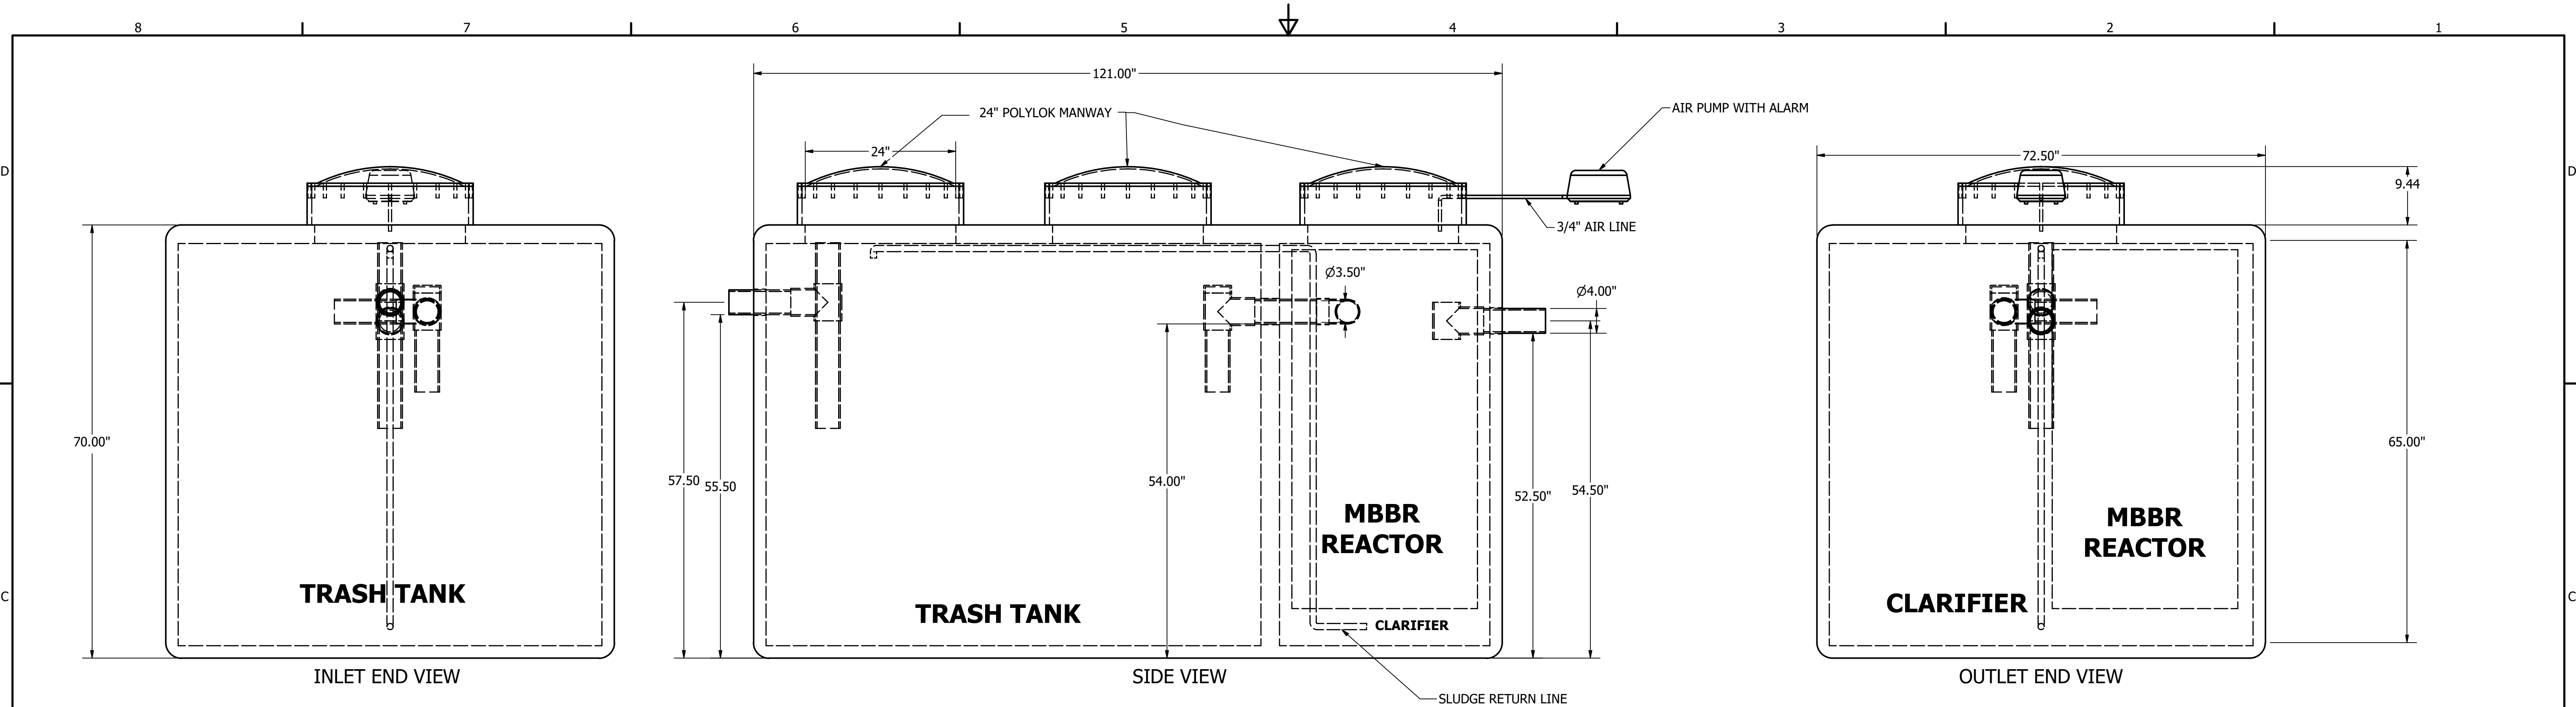

CWS-MBBR-1000C-2-T2 (Type 2)
TREATING 1000 US GAL/DAY

TYPE 3 SYSTEMS HAVE ADDED UV LIGHT ON
INLET OF PUMP CHAMBER

DRAWN KEIR PARSONS	3/9/2021	CANADIAN WASTEWATER SOLUTIONS		
CHECKED		TITLE		
QA		CWS-MBBR-1000C-2-T2		
MFG				
APPROVED				
		SIZE D	DWG NO CWS-MBBR-1000C-2-T2	REV 1
		SCALE 0.08 : 1	SHEET 1 OF 1	