


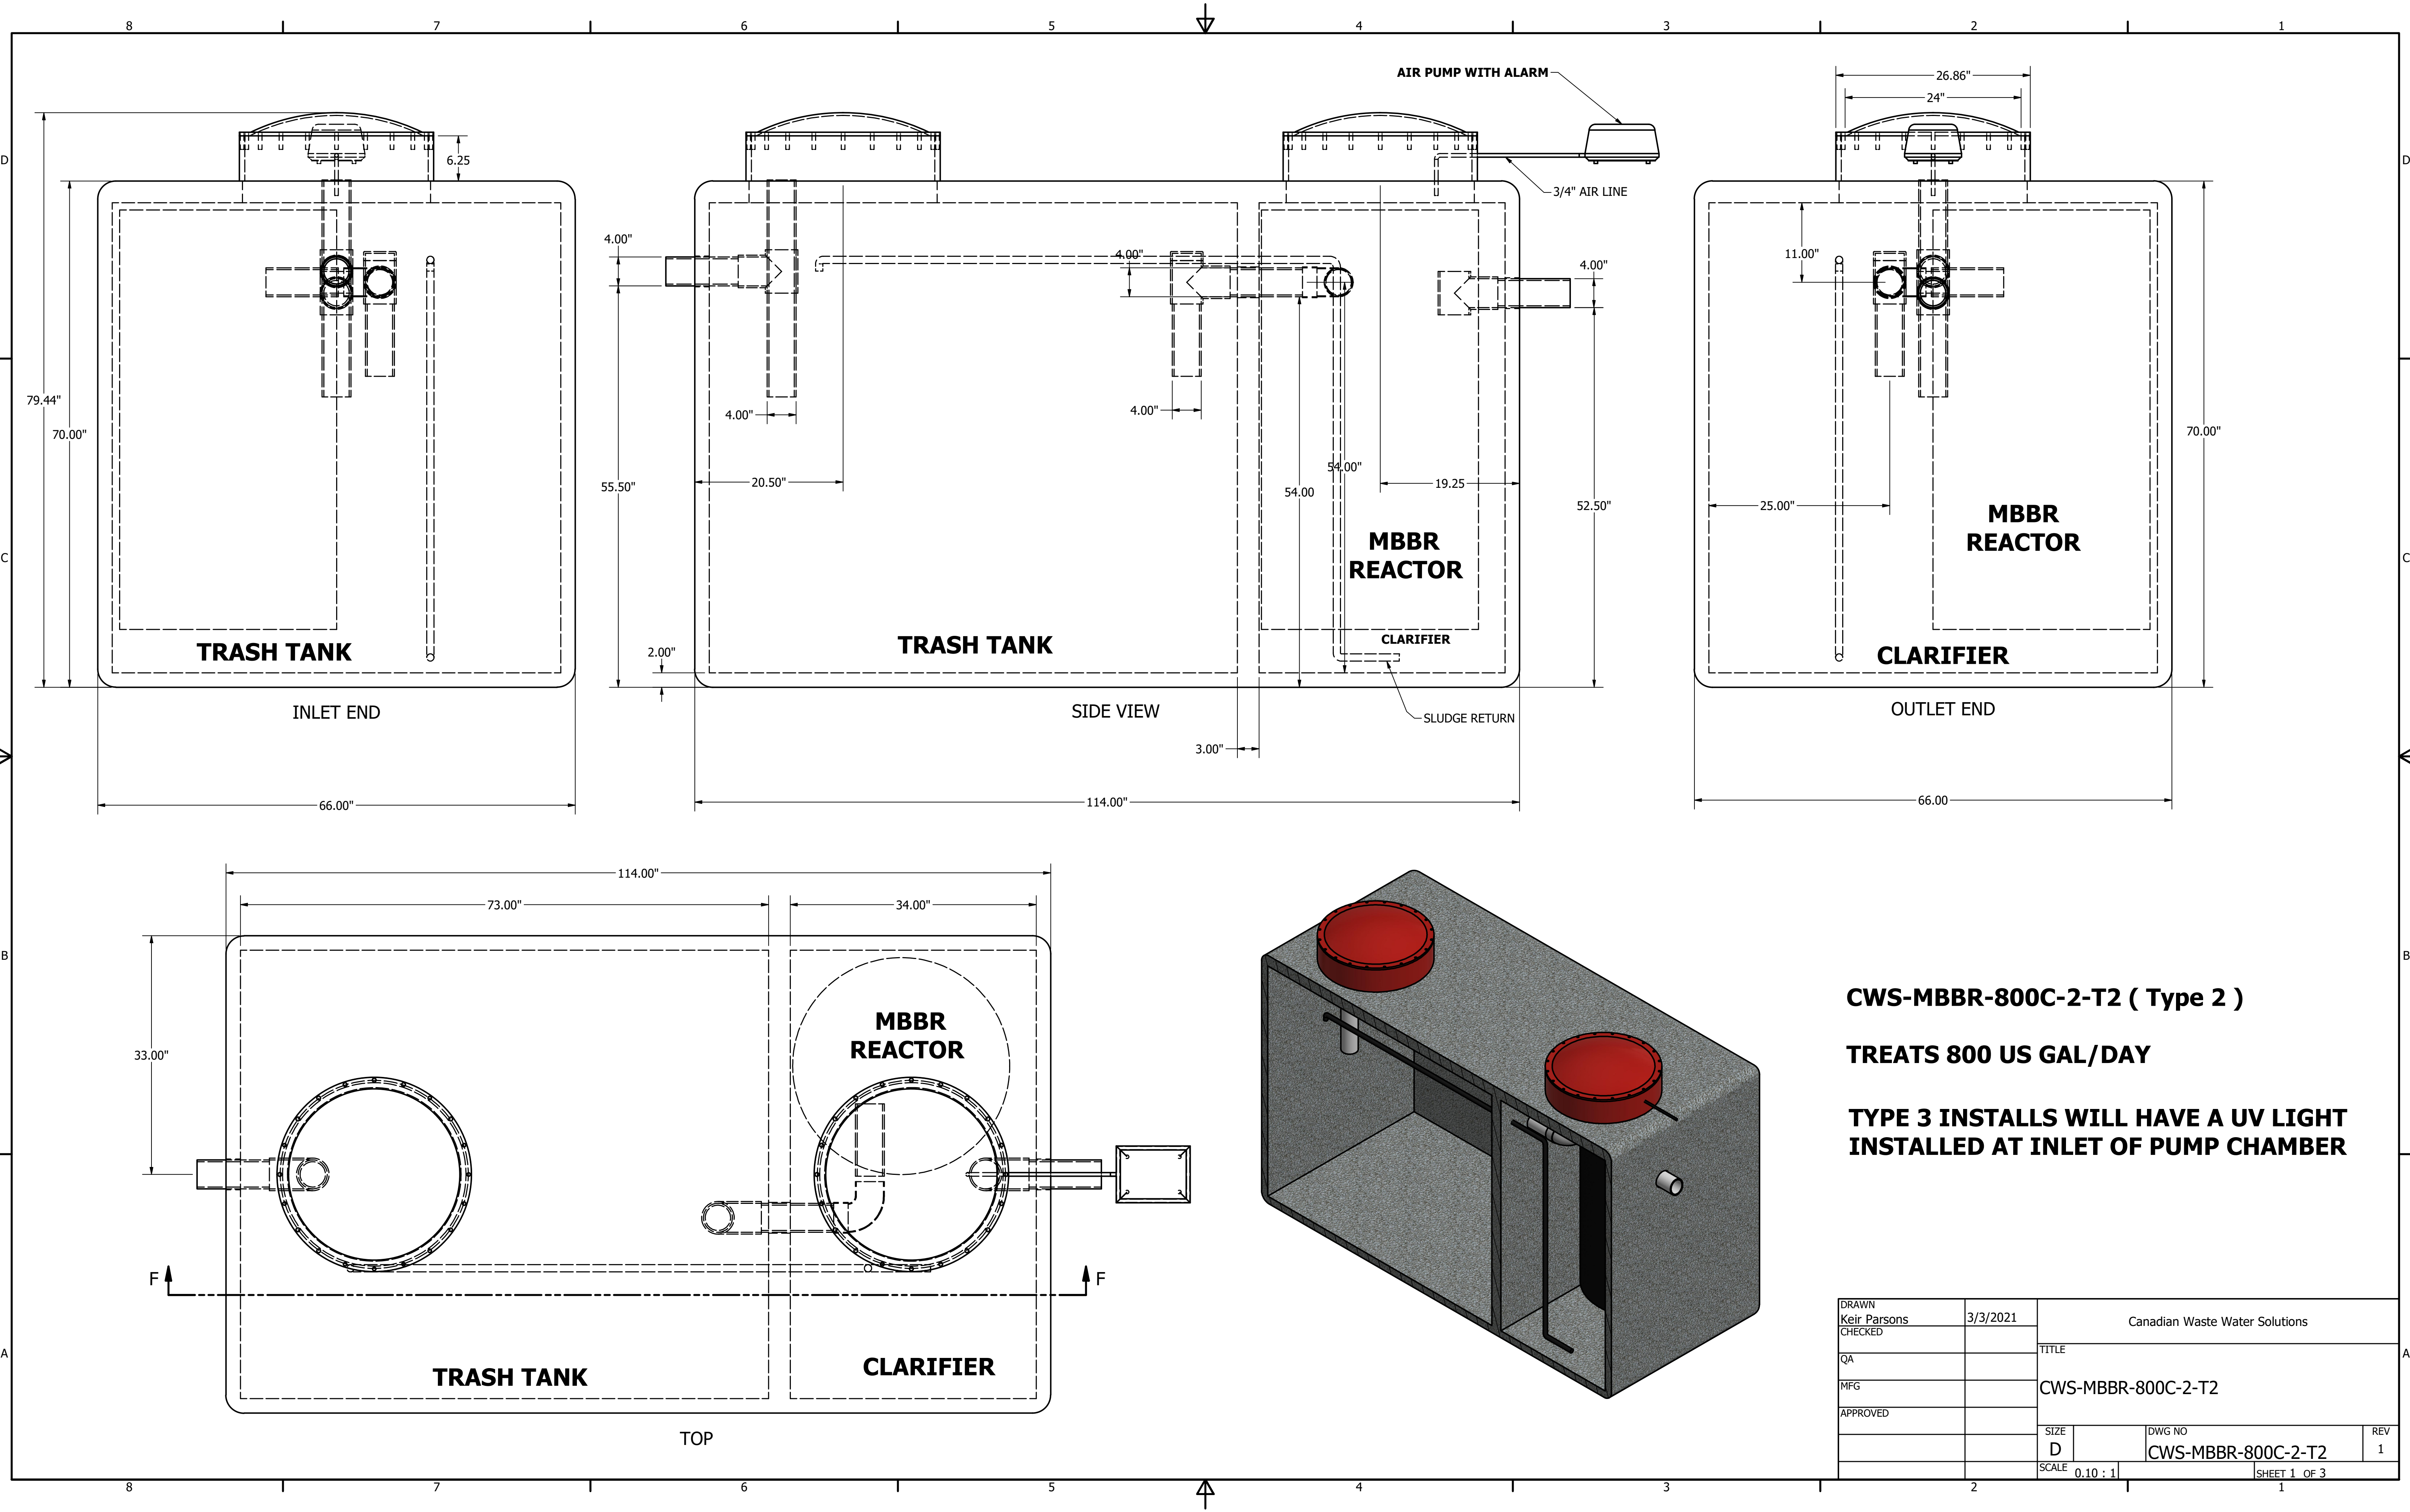

CWS-MBBR-800C-2-T2 (Type 2)

TREATS 800 US GAL/DAY

**TYPE 3 INSTALLS WILL HAVE A UV LIGHT
INSTALLED AT INLET OF PUMP CHAMBER**