


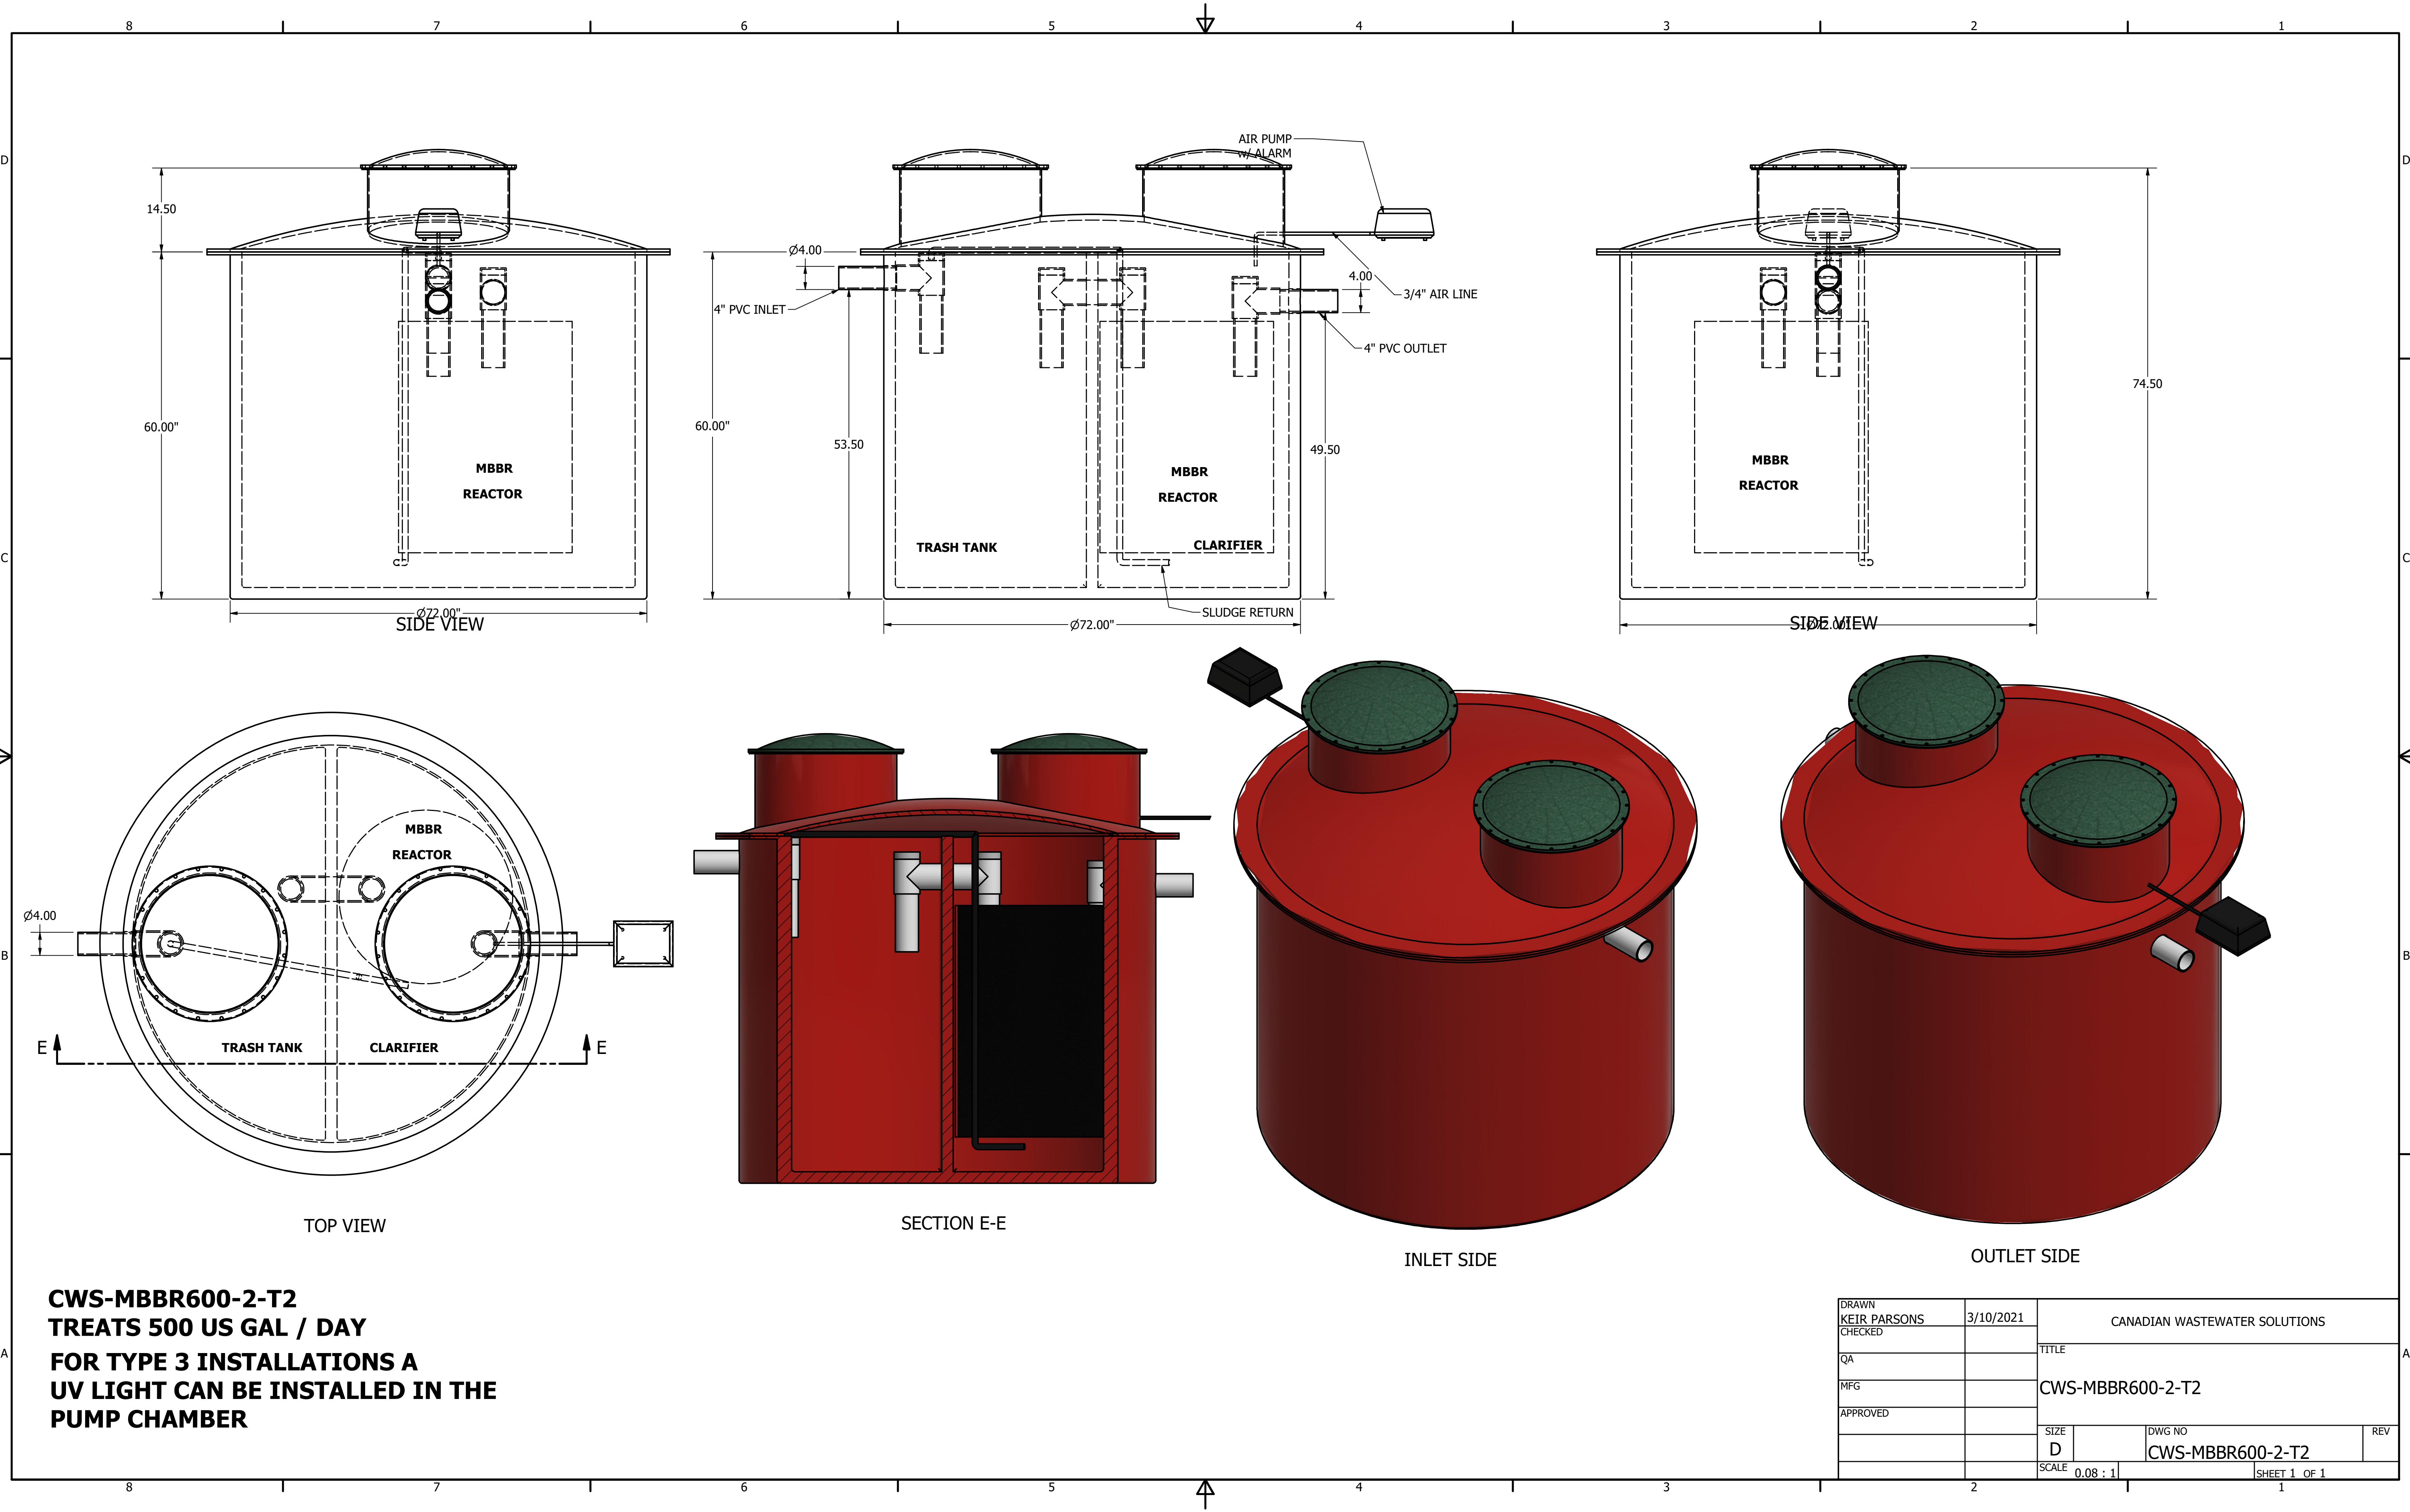

CWS-MBBR600-2-T2
TREATS 500 US GAL / DAY
FOR TYPE 3 INSTALLATIONS A
UV LIGHT CAN BE INSTALLED IN THE
PUMP CHAMBER

DRAWN KEIR PARSONS	3/10/2021	CANADIAN WASTEWATER SOLUTIONS		
CHECKED		TITLE		
QA		CWS-MBBR600-2-T2		
MFG				
APPROVED				
		SIZE D	DWG NO CWS-MBBR600-2-T2	REV
		SCALE 0.08 : 1	SHEET 1 OF 1	