


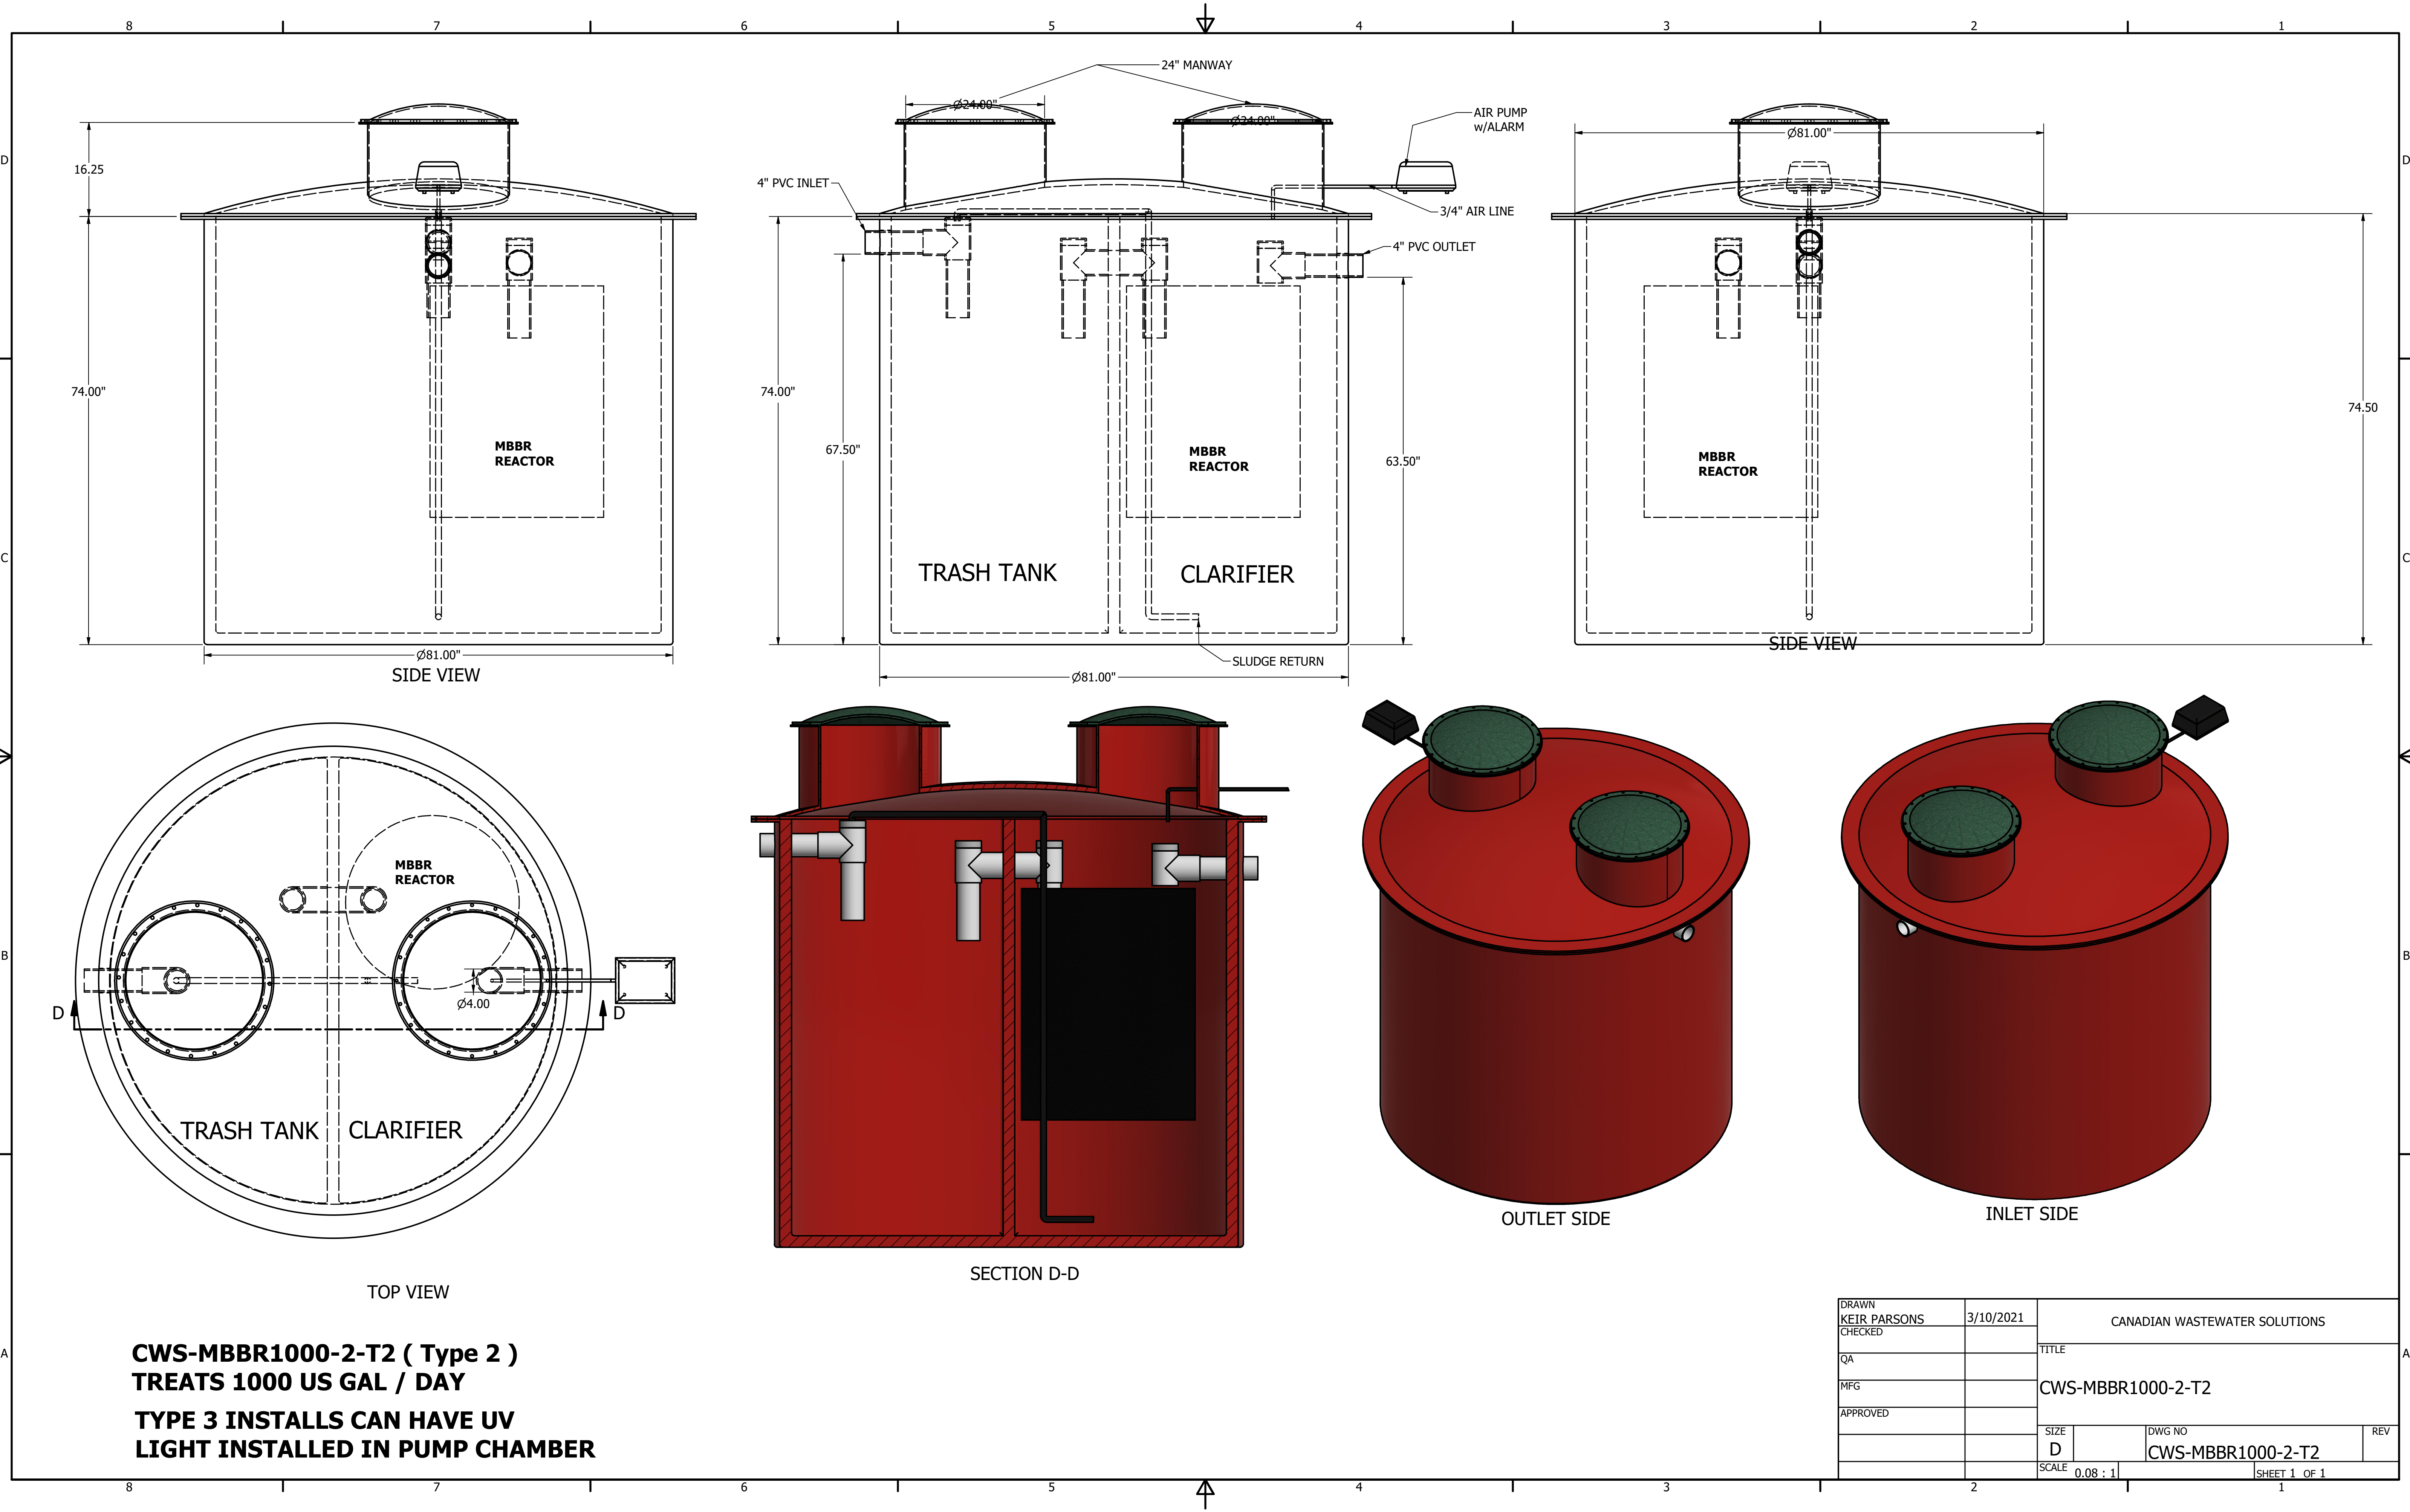

CWS-MBBR1000-2-T2 (Type 2)
TREATS 1000 US GAL / DAY
TYPE 3 INSTALLS CAN HAVE UV
LIGHT INSTALLED IN PUMP CHAMBER

DRAWN KEIR PARSONS	3/10/2021	CANADIAN WASTEWATER SOLUTIONS		
CHECKED		TITLE		
QA		CWS-MBBR1000-2-T2		
MFG				
APPROVED				
		SIZE D	DWG NO CWS-MBBR1000-2-T2	REV
		SCALE 0.08 : 1	SHEET 1 OF 1	