


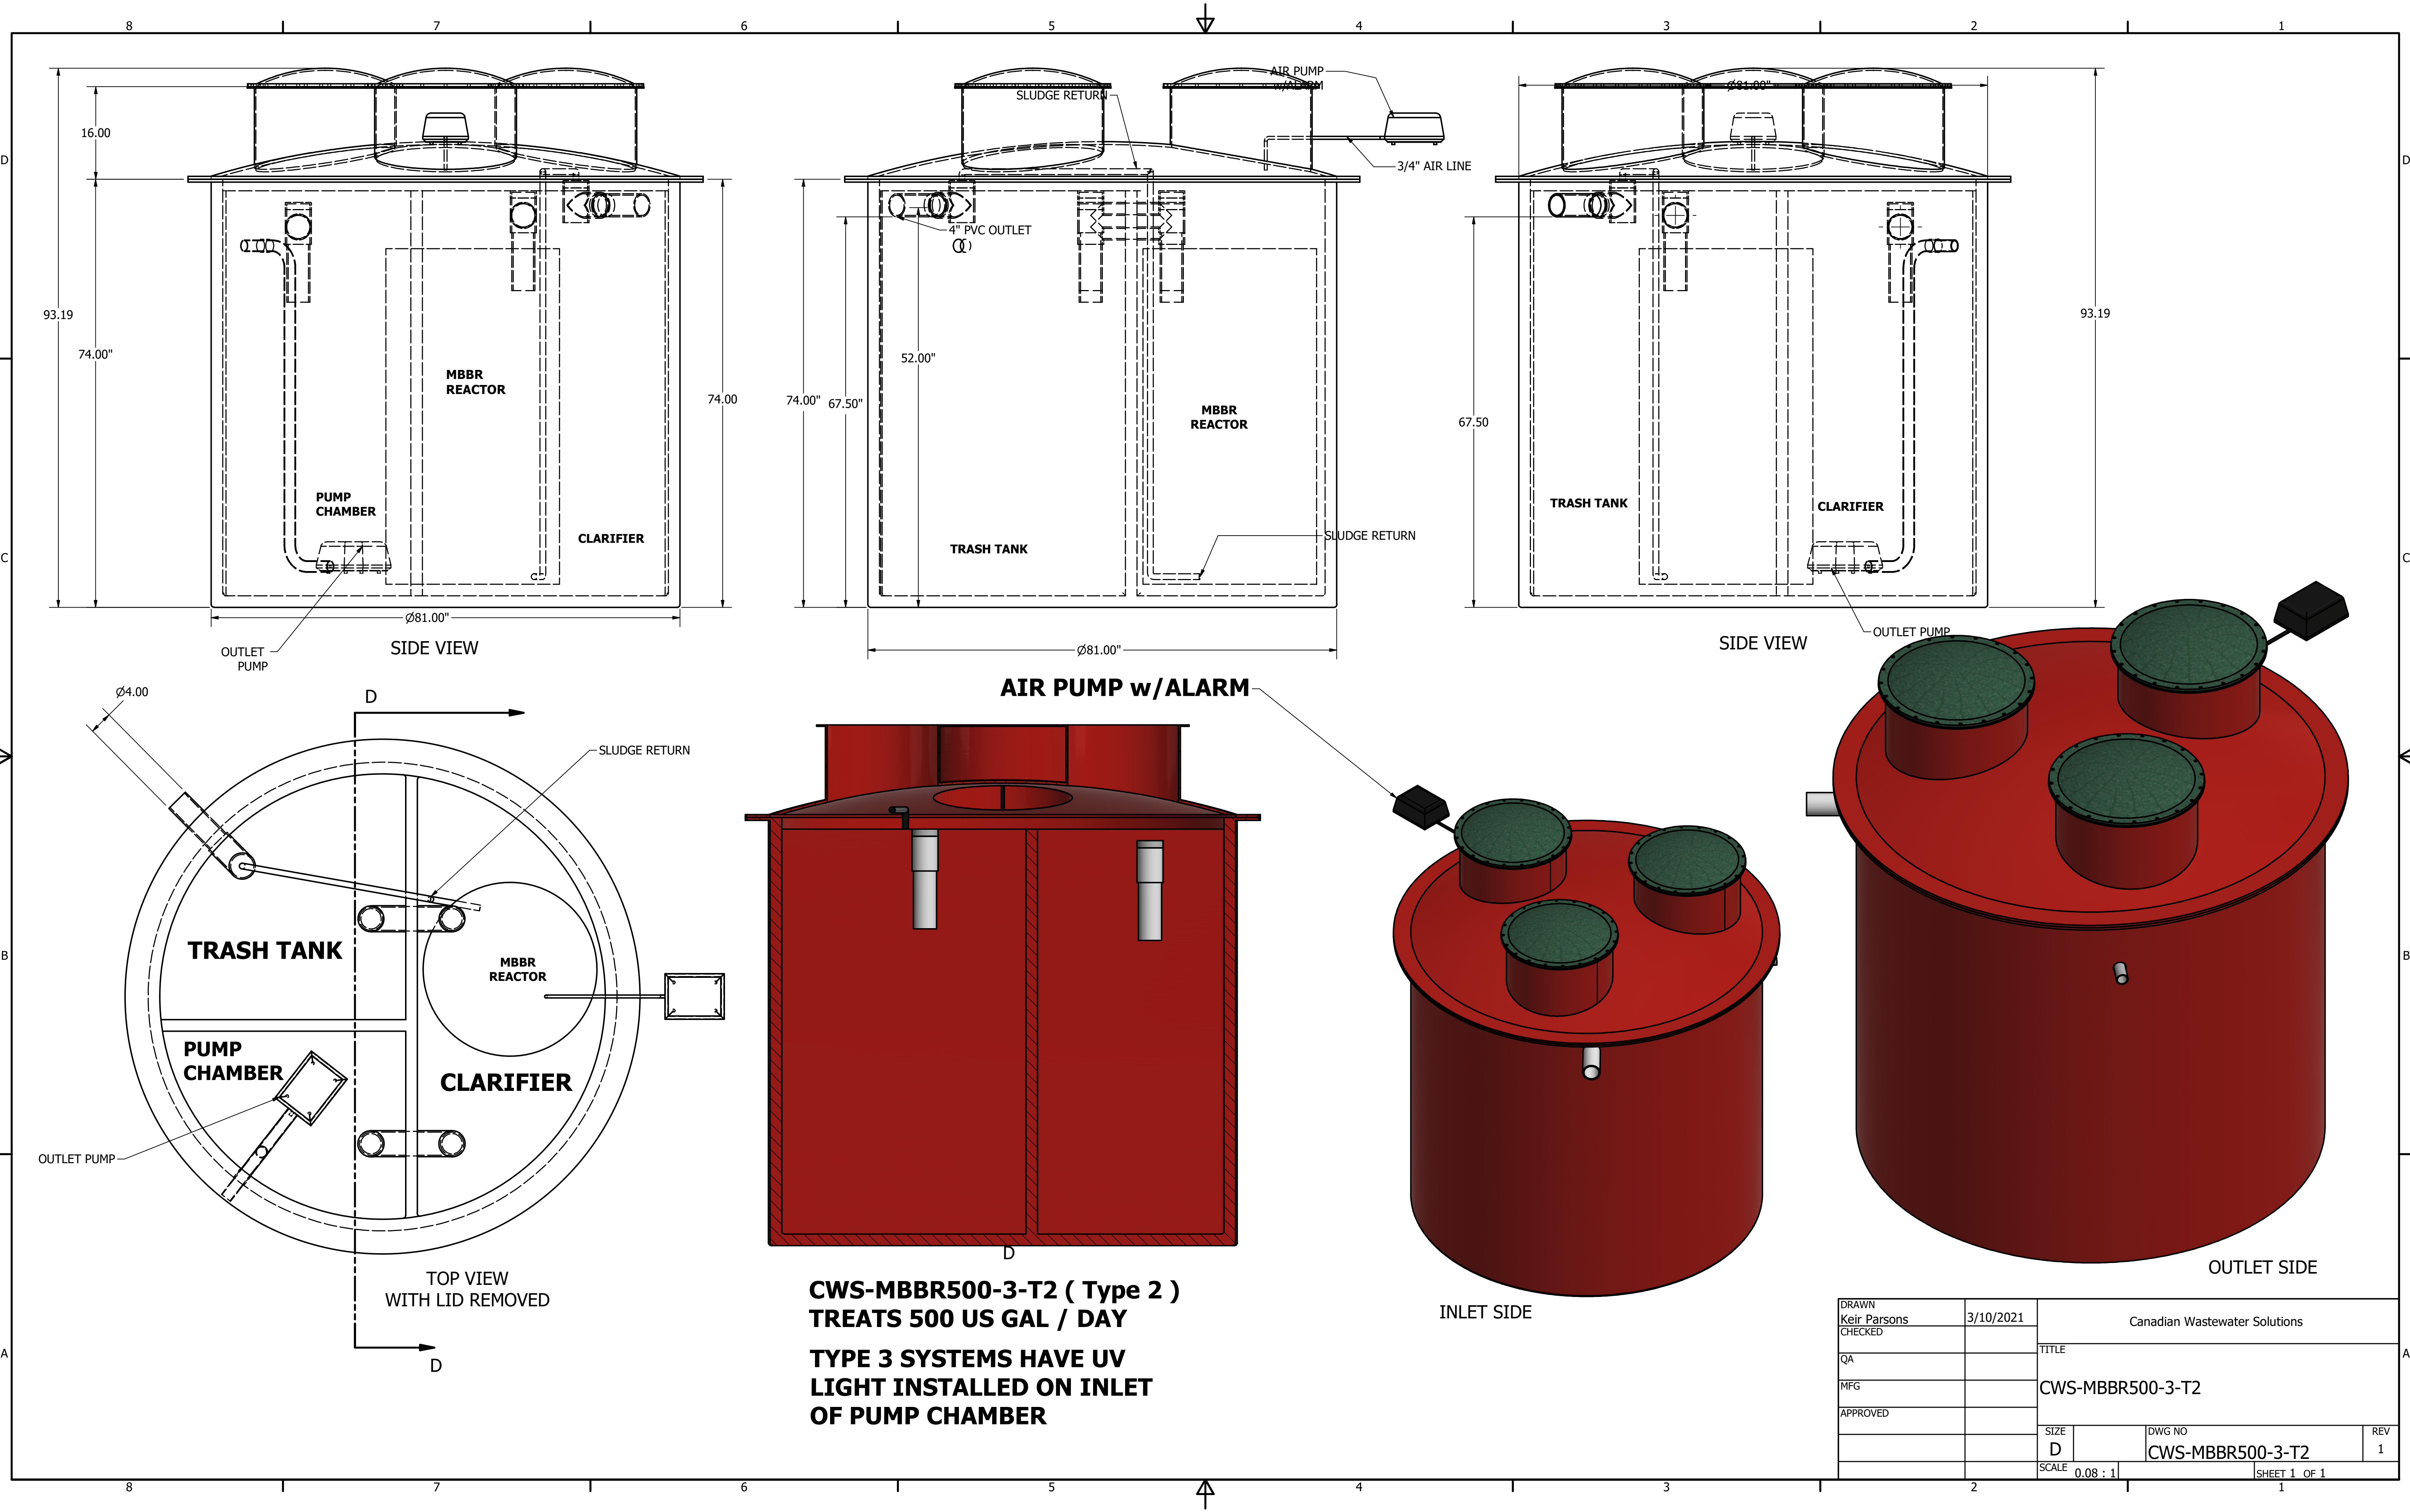

CWS-MBBR500-3-T2 (Type 2)
TREATS 500 US GAL / DAY
TYPE 3 SYSTEMS HAVE UV
LIGHT INSTALLED ON INLET
OF PUMP CHAMBER

DRAWN Keir Parsons	3/10/2021	Canadian Wastewater Solutions		
CHECKED		TITLE		
QA		CWS-MBBR500-3-T2		
MFG				
APPROVED				
		SIZE D	DWG NO CWS-MBBR500-3-T2	REV 1
		SCALE 0.08 : 1	SHEET 1 OF 1	